


DRAWING STATUS  
**INFORMATION**


- NOTES:
- DO NOT SCALE FROM THIS DRAWING.
  - ALL DIMENSIONS ARE TO BE CHECKED ON SITE.
  - ANY DISCREPANCY FOUND BETWEEN THIS DRAWING AND ANY OTHER DOCUMENTS MUST BE REPORTED TO THE CONTRACT ADMINISTRATOR.
  - REMOVE THIS DRAWING FROM CIRCULARITY WHEN A REVISED DRAWING IS ISSUED.
  - THIS DRAWING IS TO BE READ IN CONJUNCTION WITH THE EXHIBITORS AND CONTRACTOR'S PROJECT SPECIFICATIONS.
  -

**A1**

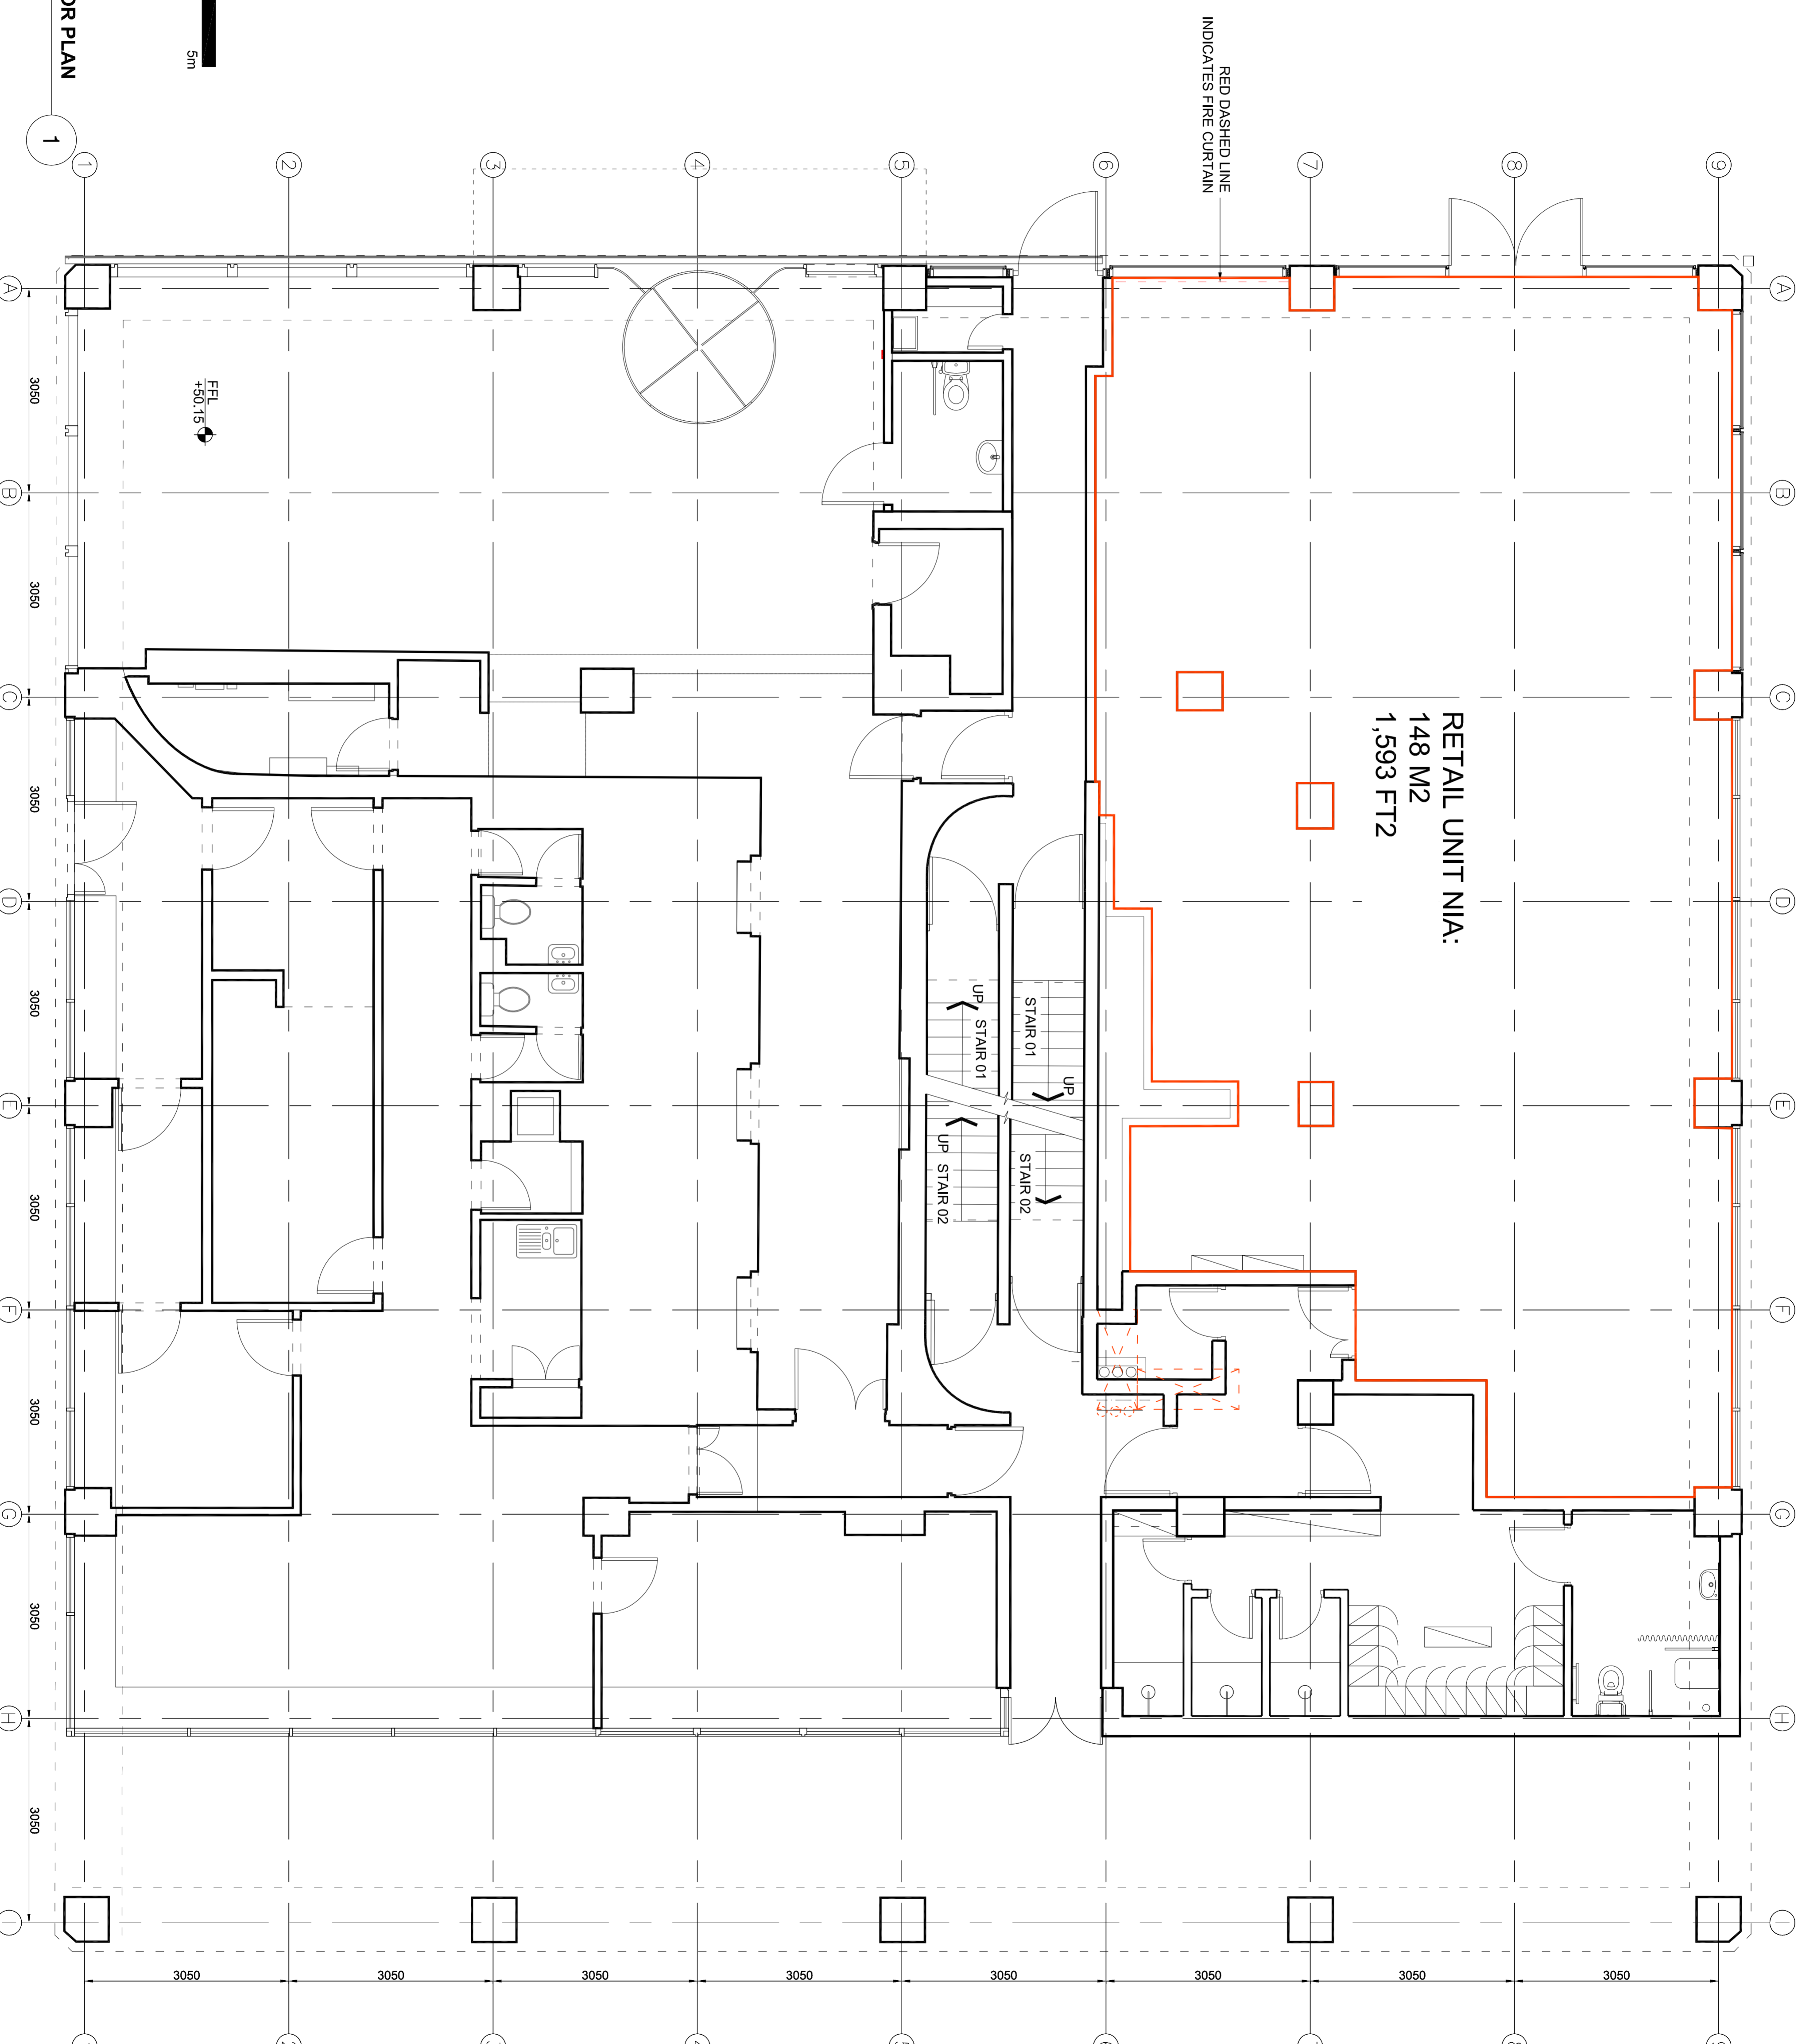

RED DASHED LINE  
INDICATES FIRE CURTAIN

RETAIL UNIT N1A:  
148 M2  
1,593 FT2

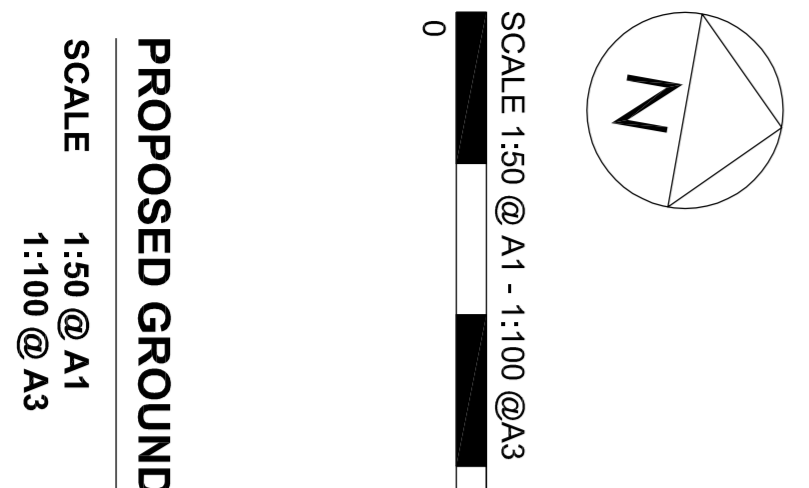

**PROPOSED GROUND FLOOR PLAN**

SCALE 1:50 @ A1  
1:100 @ A3

|  |            |             |       |      |  |
|--|------------|-------------|-------|------|--|
| PROJECT NO.  | 808        | DRAWING NO. | SK021 | REV. |  |
| <p>SMITH CARADOC—HODGKINS ARCHITECTS<br/>23 WENNER BUILDING<br/>2 STRIVE STREET<br/>LONDON E1 7JF 8Y1Q<br/>TEL. +44 (0)20 7377 9727<br/>FAX. +44 (0)20 7377 9752<br/>email: info@smith-caradoc-hodgkins.com<br/>www.sch-architects.com</p> |            |             |       |      |  |
| <p>ARCHITECTS ■ DESIGNERS</p>  |            |             |       |      |  |
| <p>CLIENT<br/><b>CI TOWER INVESTMENT LTD.</b></p>  |            |             |       |      |  |
| <p>PRODUCT<br/><b>CI TOWER PHASE 2</b></p>   |            |             |       |      |  |
| SCALE  | DATE       |             |       |      |  |
| 1:50 @ A1/1:100 @ A3   | 31/01/2019 |             |       |      |  |
| DRAWN  | CHK'D      |             |       |      |  |
| AT - ST  | NH         |             |       |      |  |
| <p>DRAWING TITLE<br/><b>PROPOSED GROUND FLOOR RETAIL UNIT</b></p>  |            |             |       |      |  |