


6 Worlds End Place.
SW10

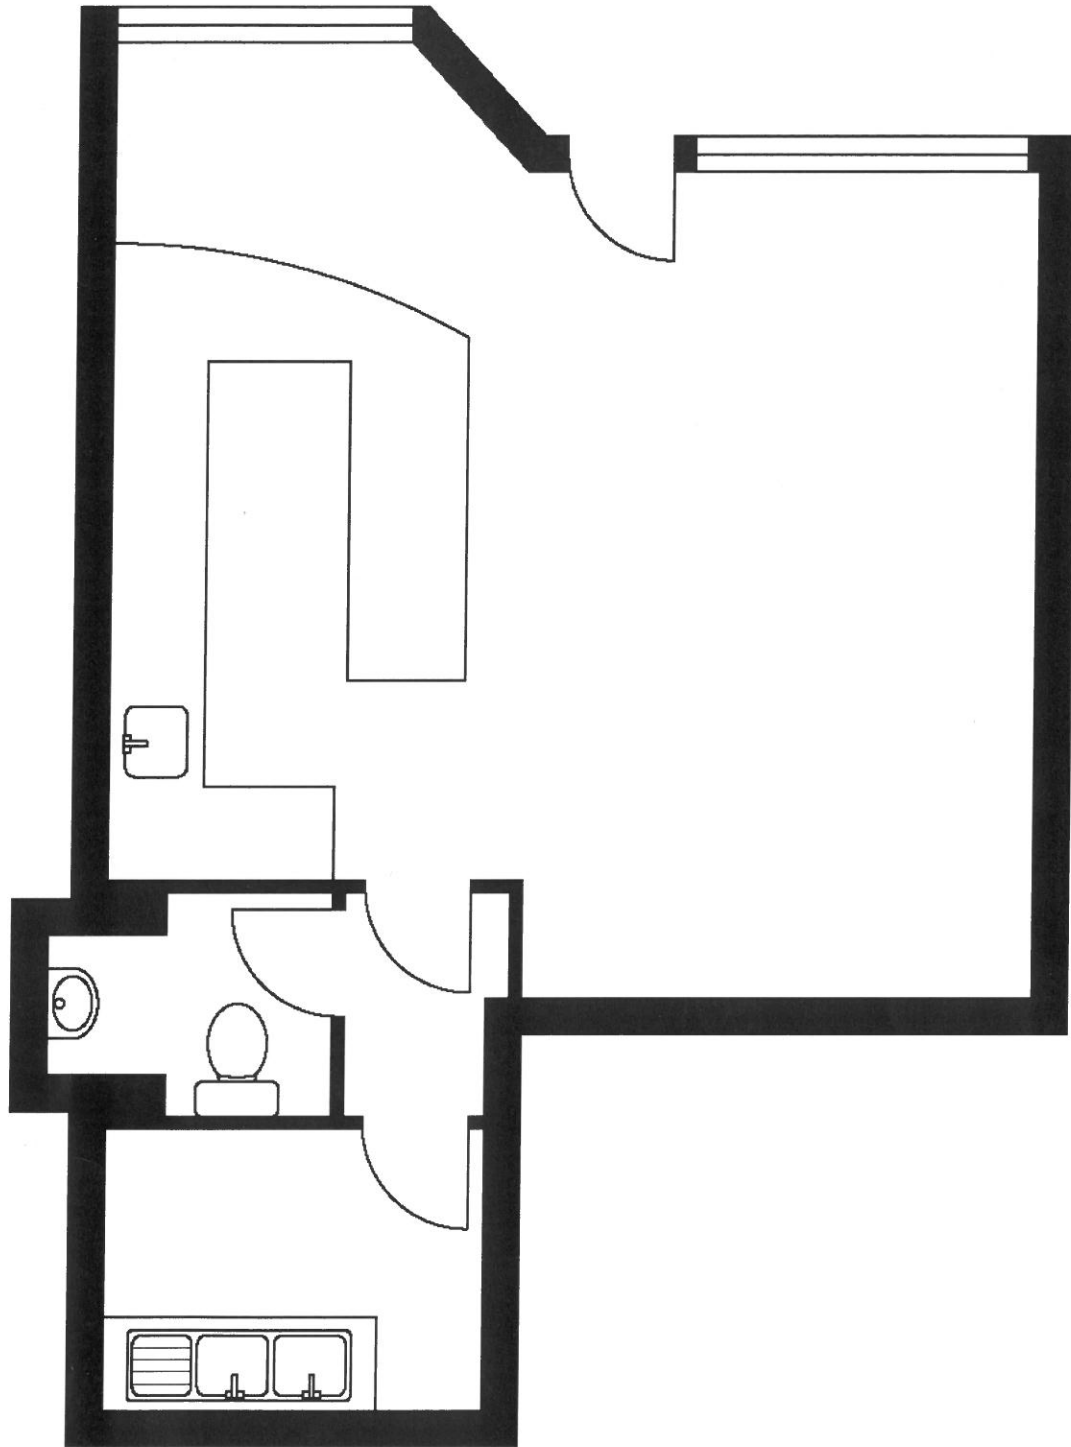

Ground Floor

For illustrative purposes only.

Scale 1 : 100

(Not to be scaled off plan)

Prepared by Making Plans Ltd. Tel : 0113 258 7607